


FRONT ELEVATION

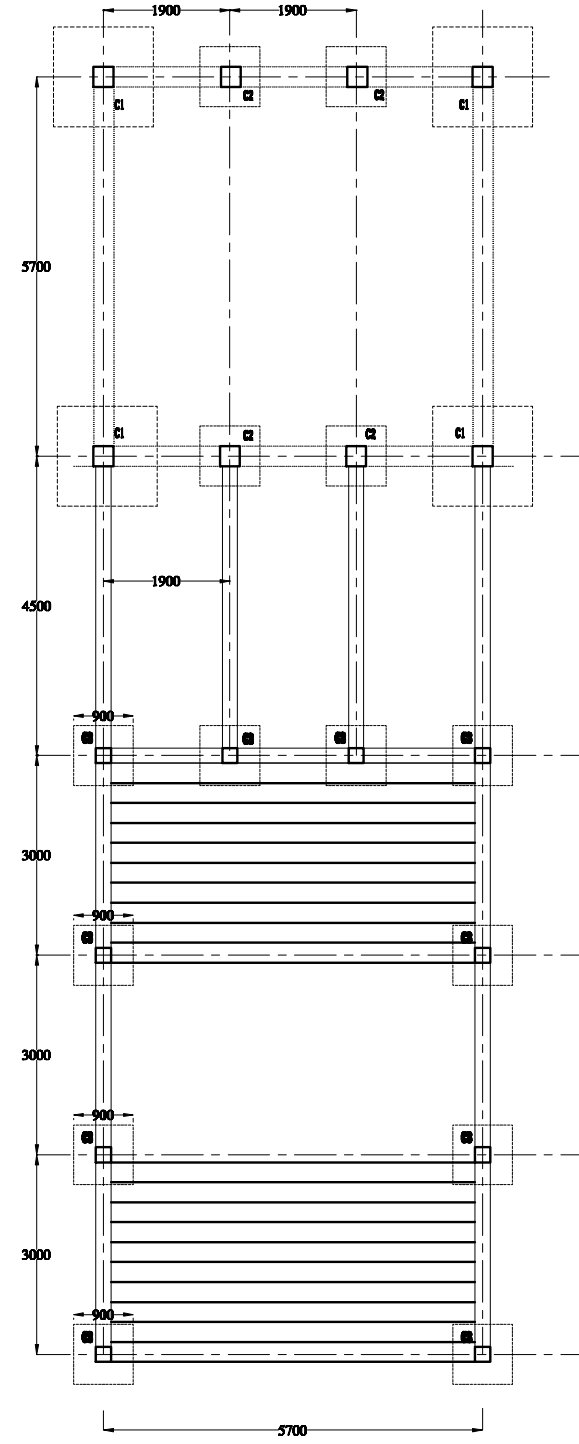

PLAN

DROWN

E.PRETHEBAN

Eng.S.KAMALANATHAN

DRAWING TITLE

DATE

12 / 12 / 2008


SCALE

N.T.S

DRAWING NO

PREPARED FOR :

CHARIOT ROOM
 PIRAPPAN KULAM MAHAMARI/AMMAN KOVIL
 ARIYALAI - JAFFNA

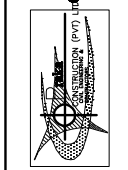

P raka
 CONSTRUCTION (PVT) LTD.
 CIVIL ENGINEERS & CONTRACTORS